

PIPELINE NAME	WELL TIE				PIPELINE NAME
R/W NO.	002.00	003.00	004.00	R/W NO.	
OWNERSHIP	OWNER	OWNER	OWNER	OWNERSHIP	
RODS/FEET	70.78 / 1167.8'	282.45 / 4660.4'	0.08 / 1.3'	RODS/FEET	
TERRAIN	OPEN	OPEN	OPEN	TERRAIN	
SURVEY NAME	SURVEY A-		SURVEY A-		SURVEY NAME
COUNTY, STATE	COUNTY, TEXAS				COUNTY, STATE

STATIONING

0+00 BEGIN SURVEY
11+68 PROPERTY / SURVEY LINE
11+79 FENCE CROSSING
11+78 P.I. ANG. 00°18'RT.

15+78 P.I. ANG. 00°18'RT.

17+92 FENCE CROSSING

19+59 FENCE CROSSING

20+30 FENCE CROSSING


35+58 CENTERLINE DIRT ROAD
35+82 FENCE CROSSING

45+78 P.I. ANG. 00°19'LT.

46+64 PERMANENT STREAM

51+48 P.I. ANG. 00°30'RT.




58+23 P.I. ANG. 80°31'RT.
58+39 FENCE CROSSING
58+30 END OF SURVEY

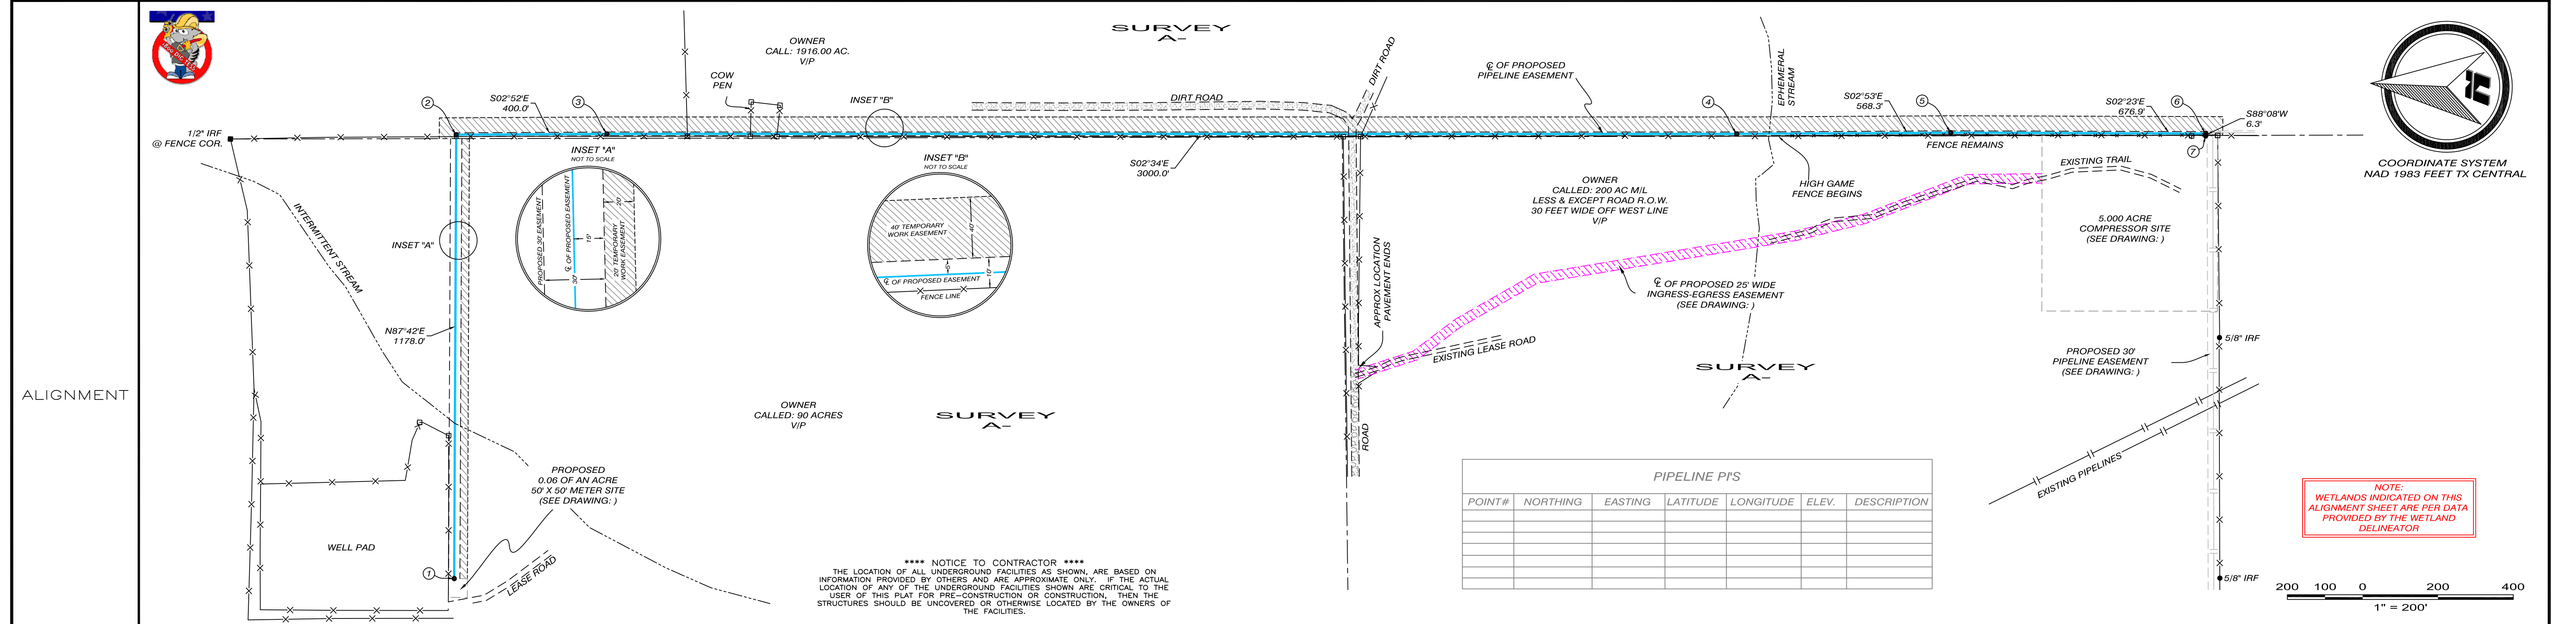

POINT#	NORTHING	EASTING	LATITUDE	LONGITUDE	ELEV.	DESCRIPTION

**** NOTICE TO CONTRACTOR ****
THE LOCATION OF ALL UNDERGROUND FACILITIES AS SHOWN, ARE BASED ON INFORMATION PROVIDED BY OTHERS AND ARE APPROXIMATE ONLY. IF THE ACTUAL LOCATION OF ANY OF THE UNDERGROUND FACILITIES SHOWN ARE CRITICAL TO THE USER OF THIS PLAN FOR PRE-CONSTRUCTION OR CONSTRUCTION, THEN THE STRUCTURES SHOULD BE UNCOVERED OR OTHERWISE LOCATED BY THE OWNERS OF THE FACILITIES.

NOTE:
WETLANDS INDICATED ON THIS ALIGNMENT SHEET ARE PER DATA PROVIDED BY THE WETLAND DELINEATOR

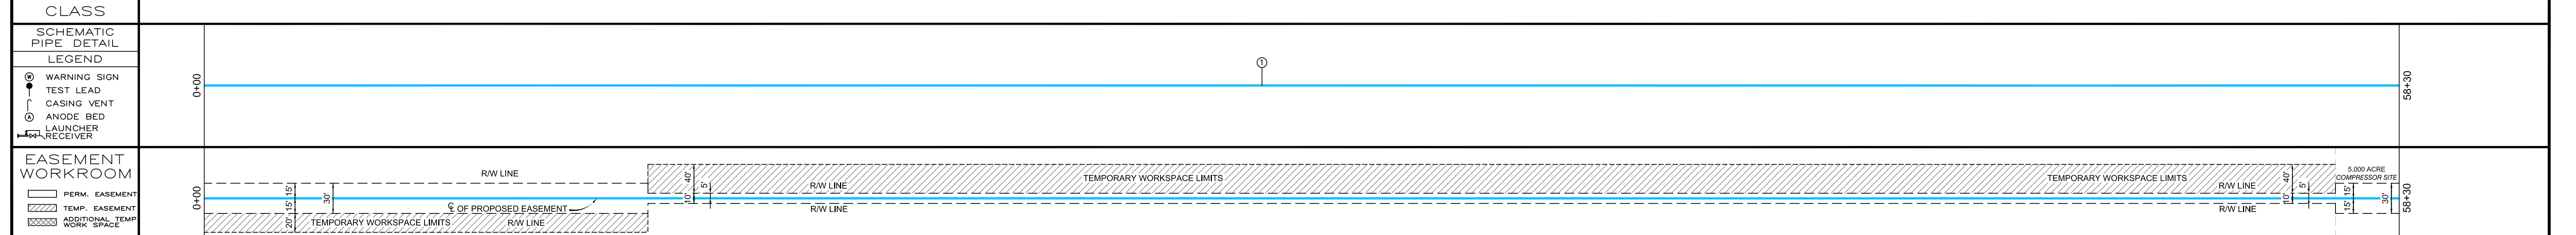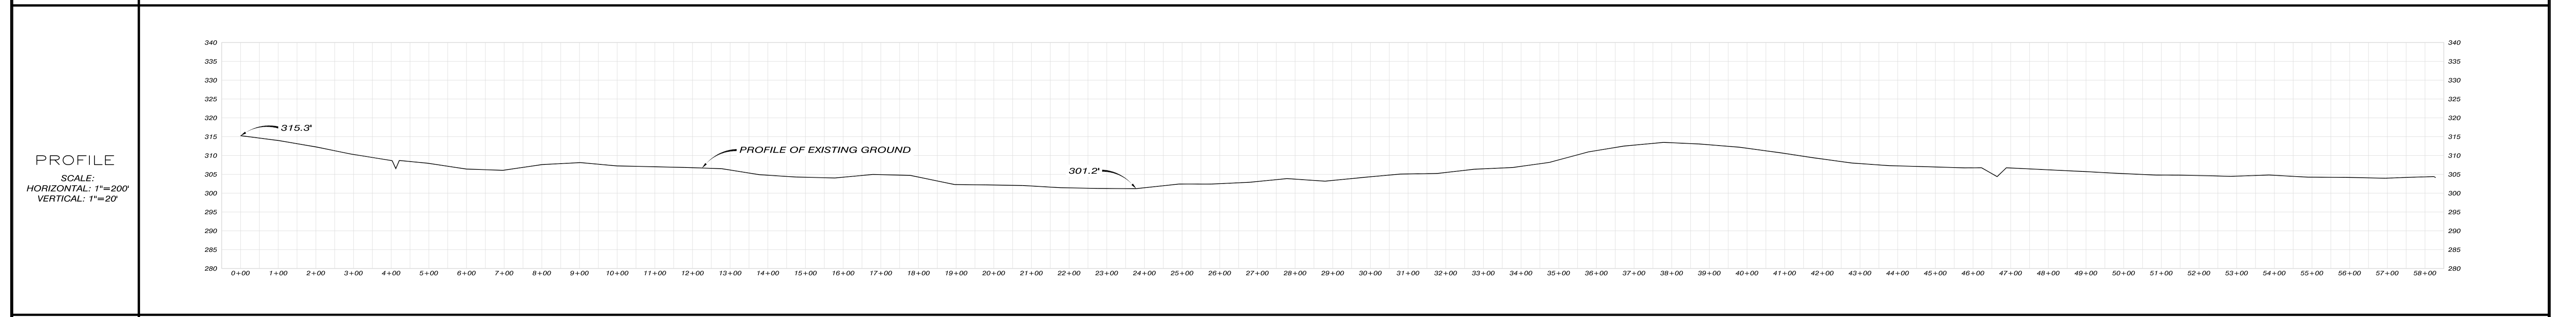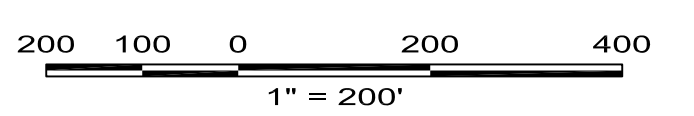

LEGEND		MATERIAL SUMMARY		MATERIAL SUMMARY		REFERENCE DRAWINGS		REVISIONS		DRAWING STATUS		SCALE 1"=200'		COMPANY NAME/LOGO		
TEST LEAD	U.S. HIGHWAY	FOREIGN PIPELINE	EXISTING MANHOLE	MK. NO.	QTY.	DESCRIPTION	DWG. NO.	DESCRIPTION	NO.	DATE	ISSUED FOR APPROVAL	ISSUED FOR	DATE	BY	RMC SURVEYING 13621 HWY 110 S. TYLER, TX. 75707 (903) 939-8860 FIRM ID 10122800	
FEDERAL HIGHWAY	COUNTY ROAD	POWER LINE	IRON ROD	1	FOOTAGE	PIPE SPECS	DRAWING REFERENCE	0.06 OF AN ACRE METER SITE	A	DATE		DRAWN	DATE	DATE		ALIGNMENT SHEET JOB NAME WELL TIE COUNTY, TEXAS
STATE HIGHWAY	ROAD SIGN	FENCE	COUNTY LINE				DRAWING REFERENCE	5.000 ACRE COMPRESSOR SITE				APPROVED	DATE	DATE		
EQUATION	TREE	UNDERGROUND CABLE	CITY LIMITS				DRAWING REFERENCE	25' WIDE INGRESS-EGRESS EASEMENT				DATE	DATE	DATE		
MILE POST	POWER POLE	WATER LINE	RIGHT-OF-WAY LINE				DRAWING REFERENCE	30' WIDE MMGS PIPELINE EASEMENT				DATE	DATE	DATE		
WARNING SIGN	WATER METER	TELEPHONE LINE	RIVER/STREAM									DATE	DATE	DATE		
	VENT PIPE	TREE LINE	RR TRACKS									DATE	DATE	DATE		